



PLANIMETRIA SCALA 1:5.000

TAVOLA 1.01.A
VIA ACQUAFREDDA

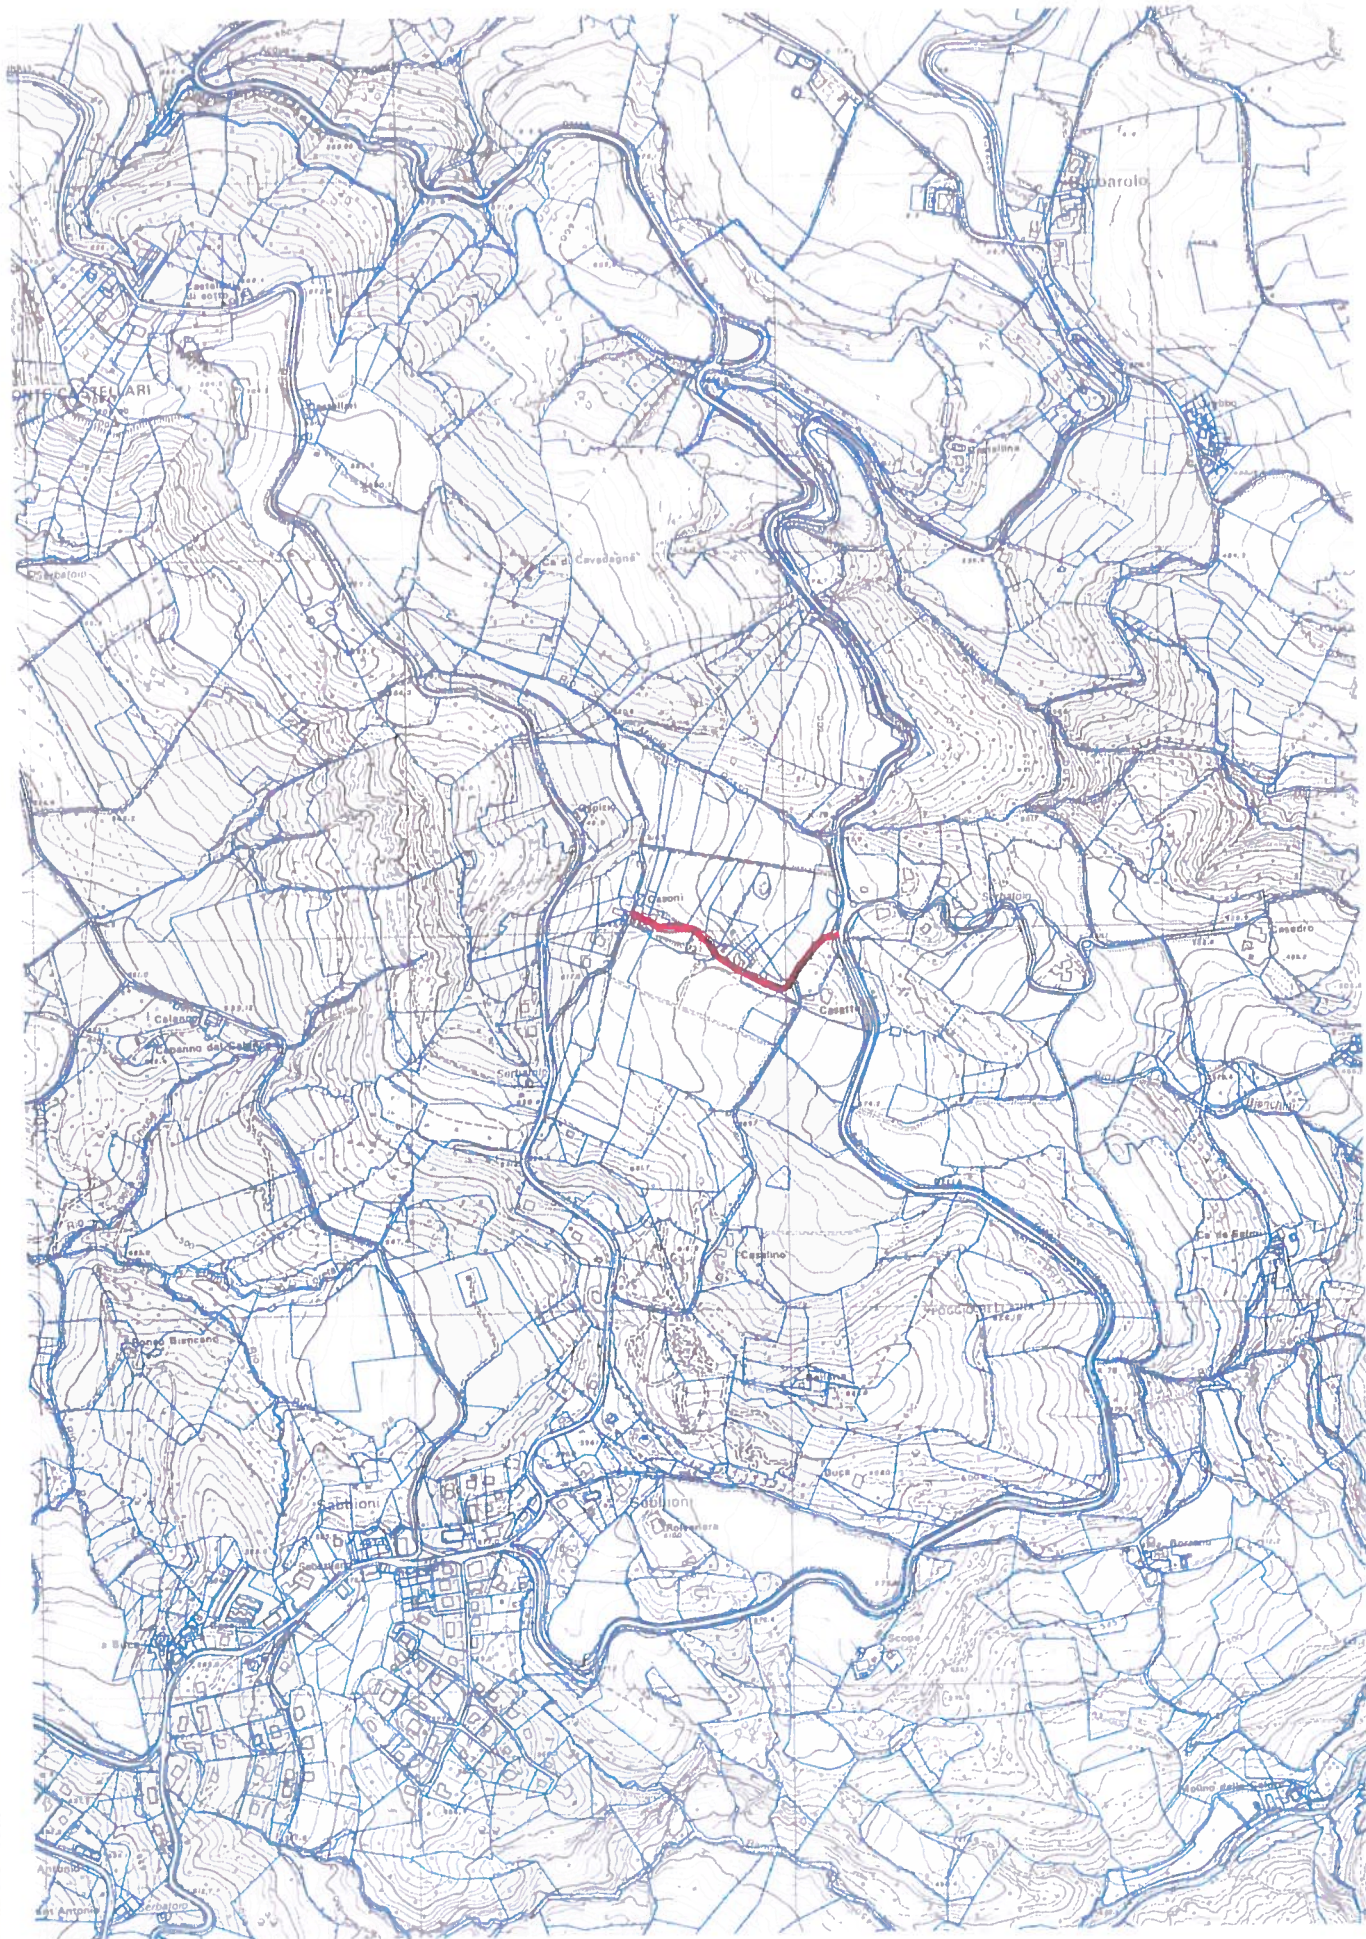


PLANIMETRIA SCALA 1:10.000

TAVOLA 34.01.A
VIA CASONI

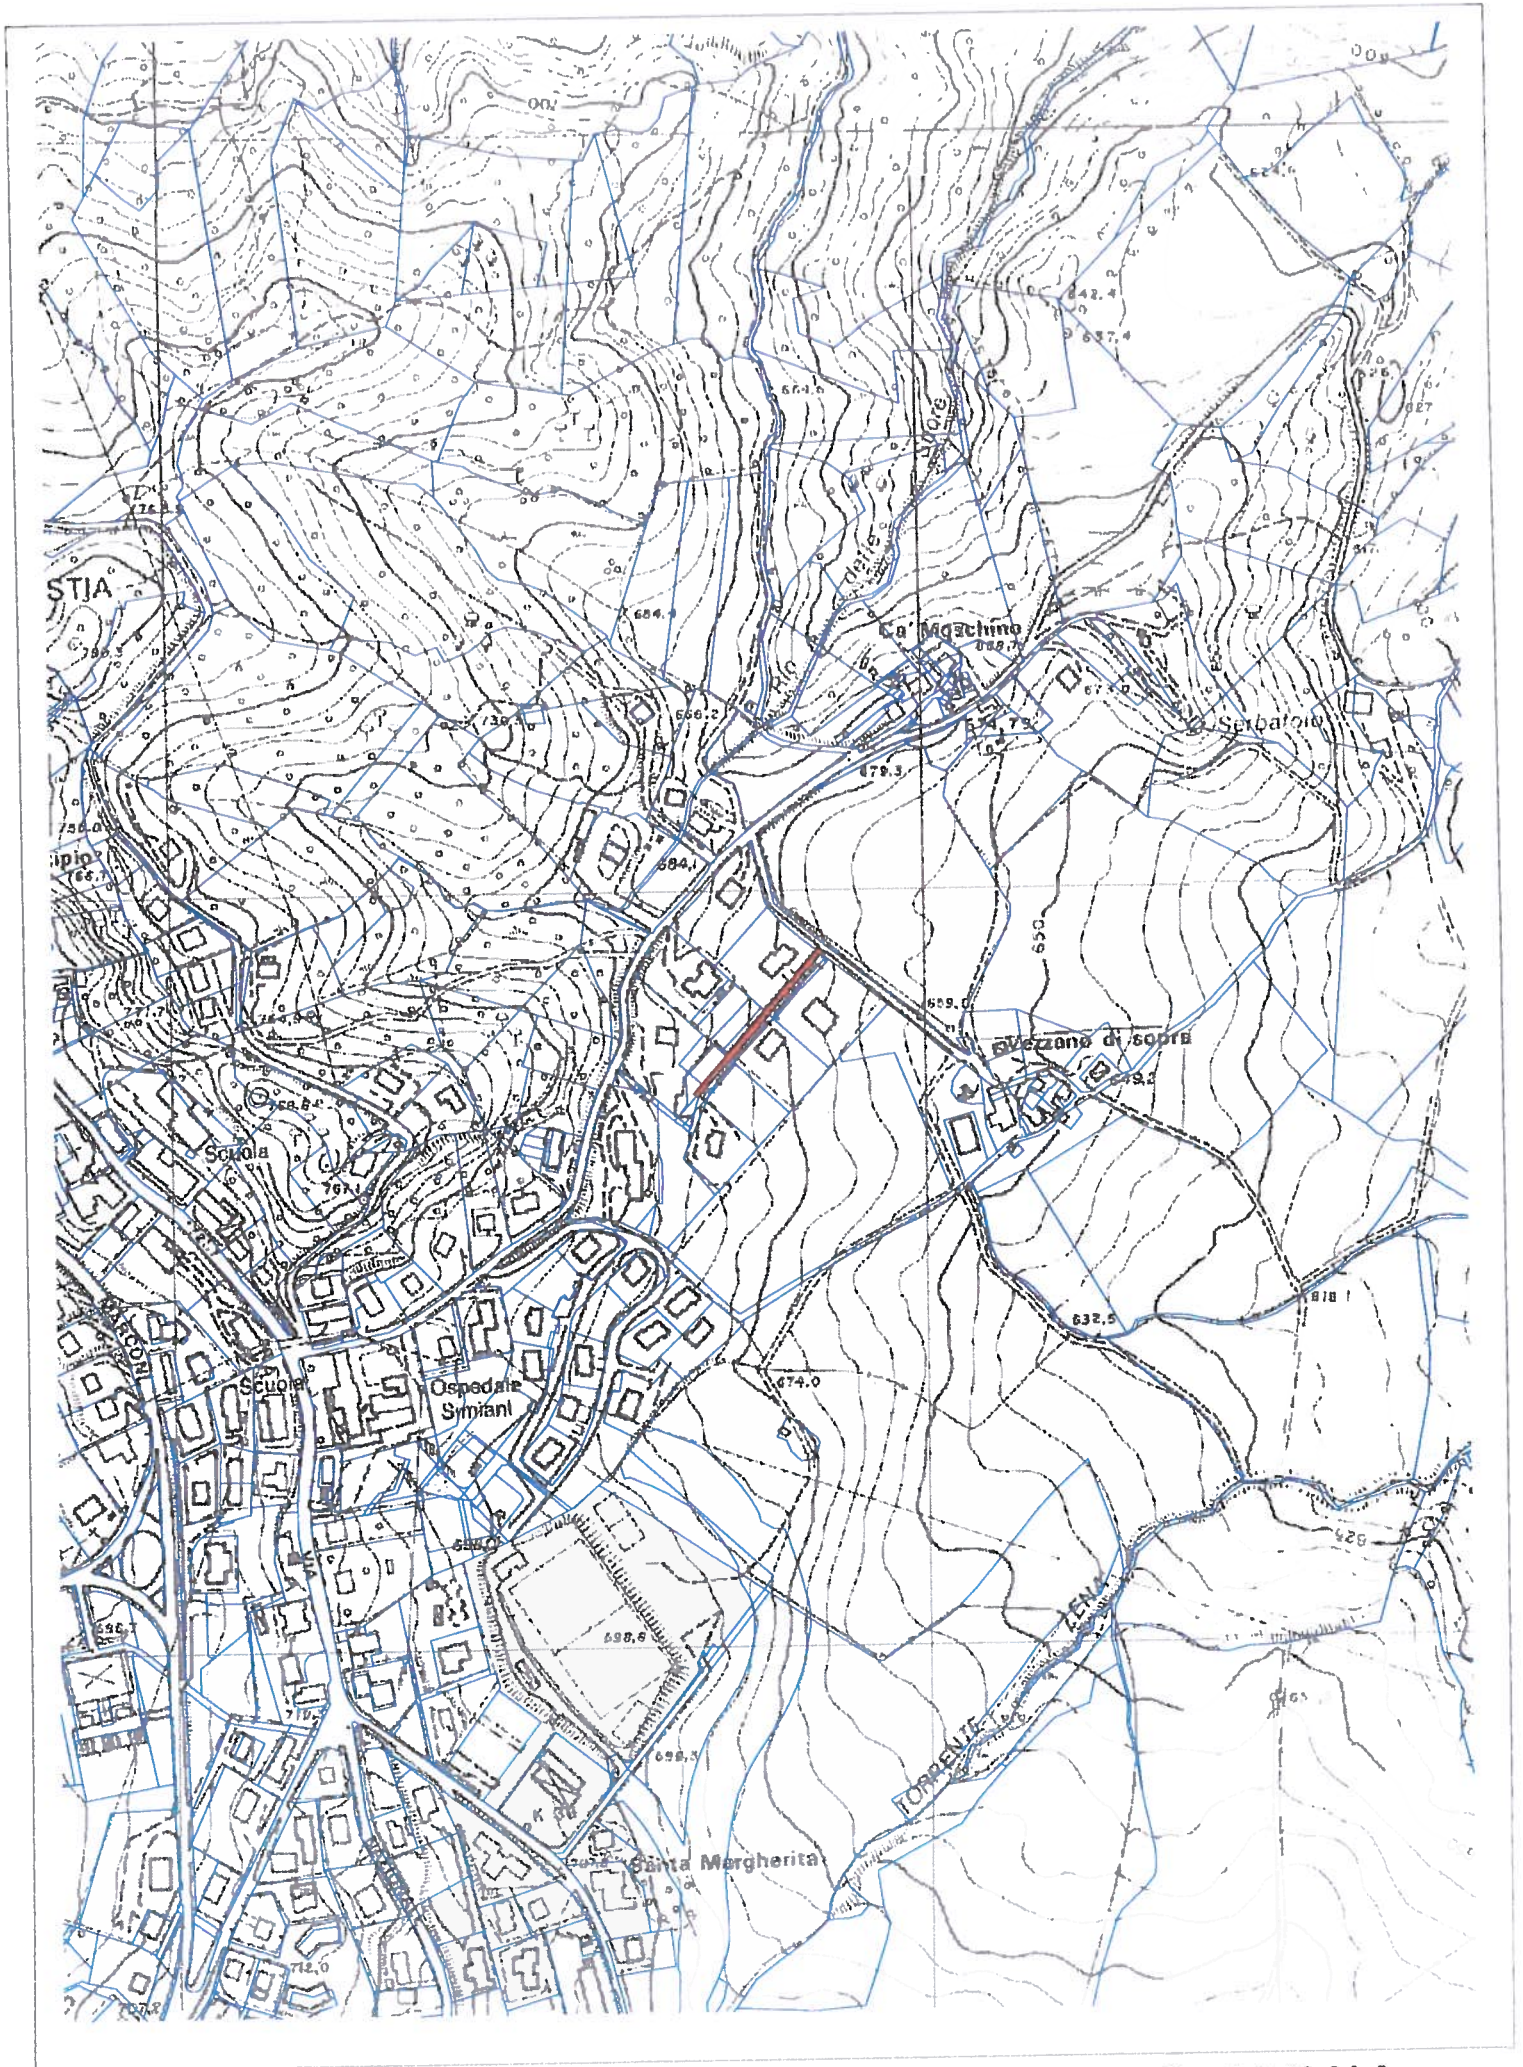


PLANIMETRIA SCALA 1:5.000

TAVOLA 48.01.A
VIA DEL BIANCOSPINO

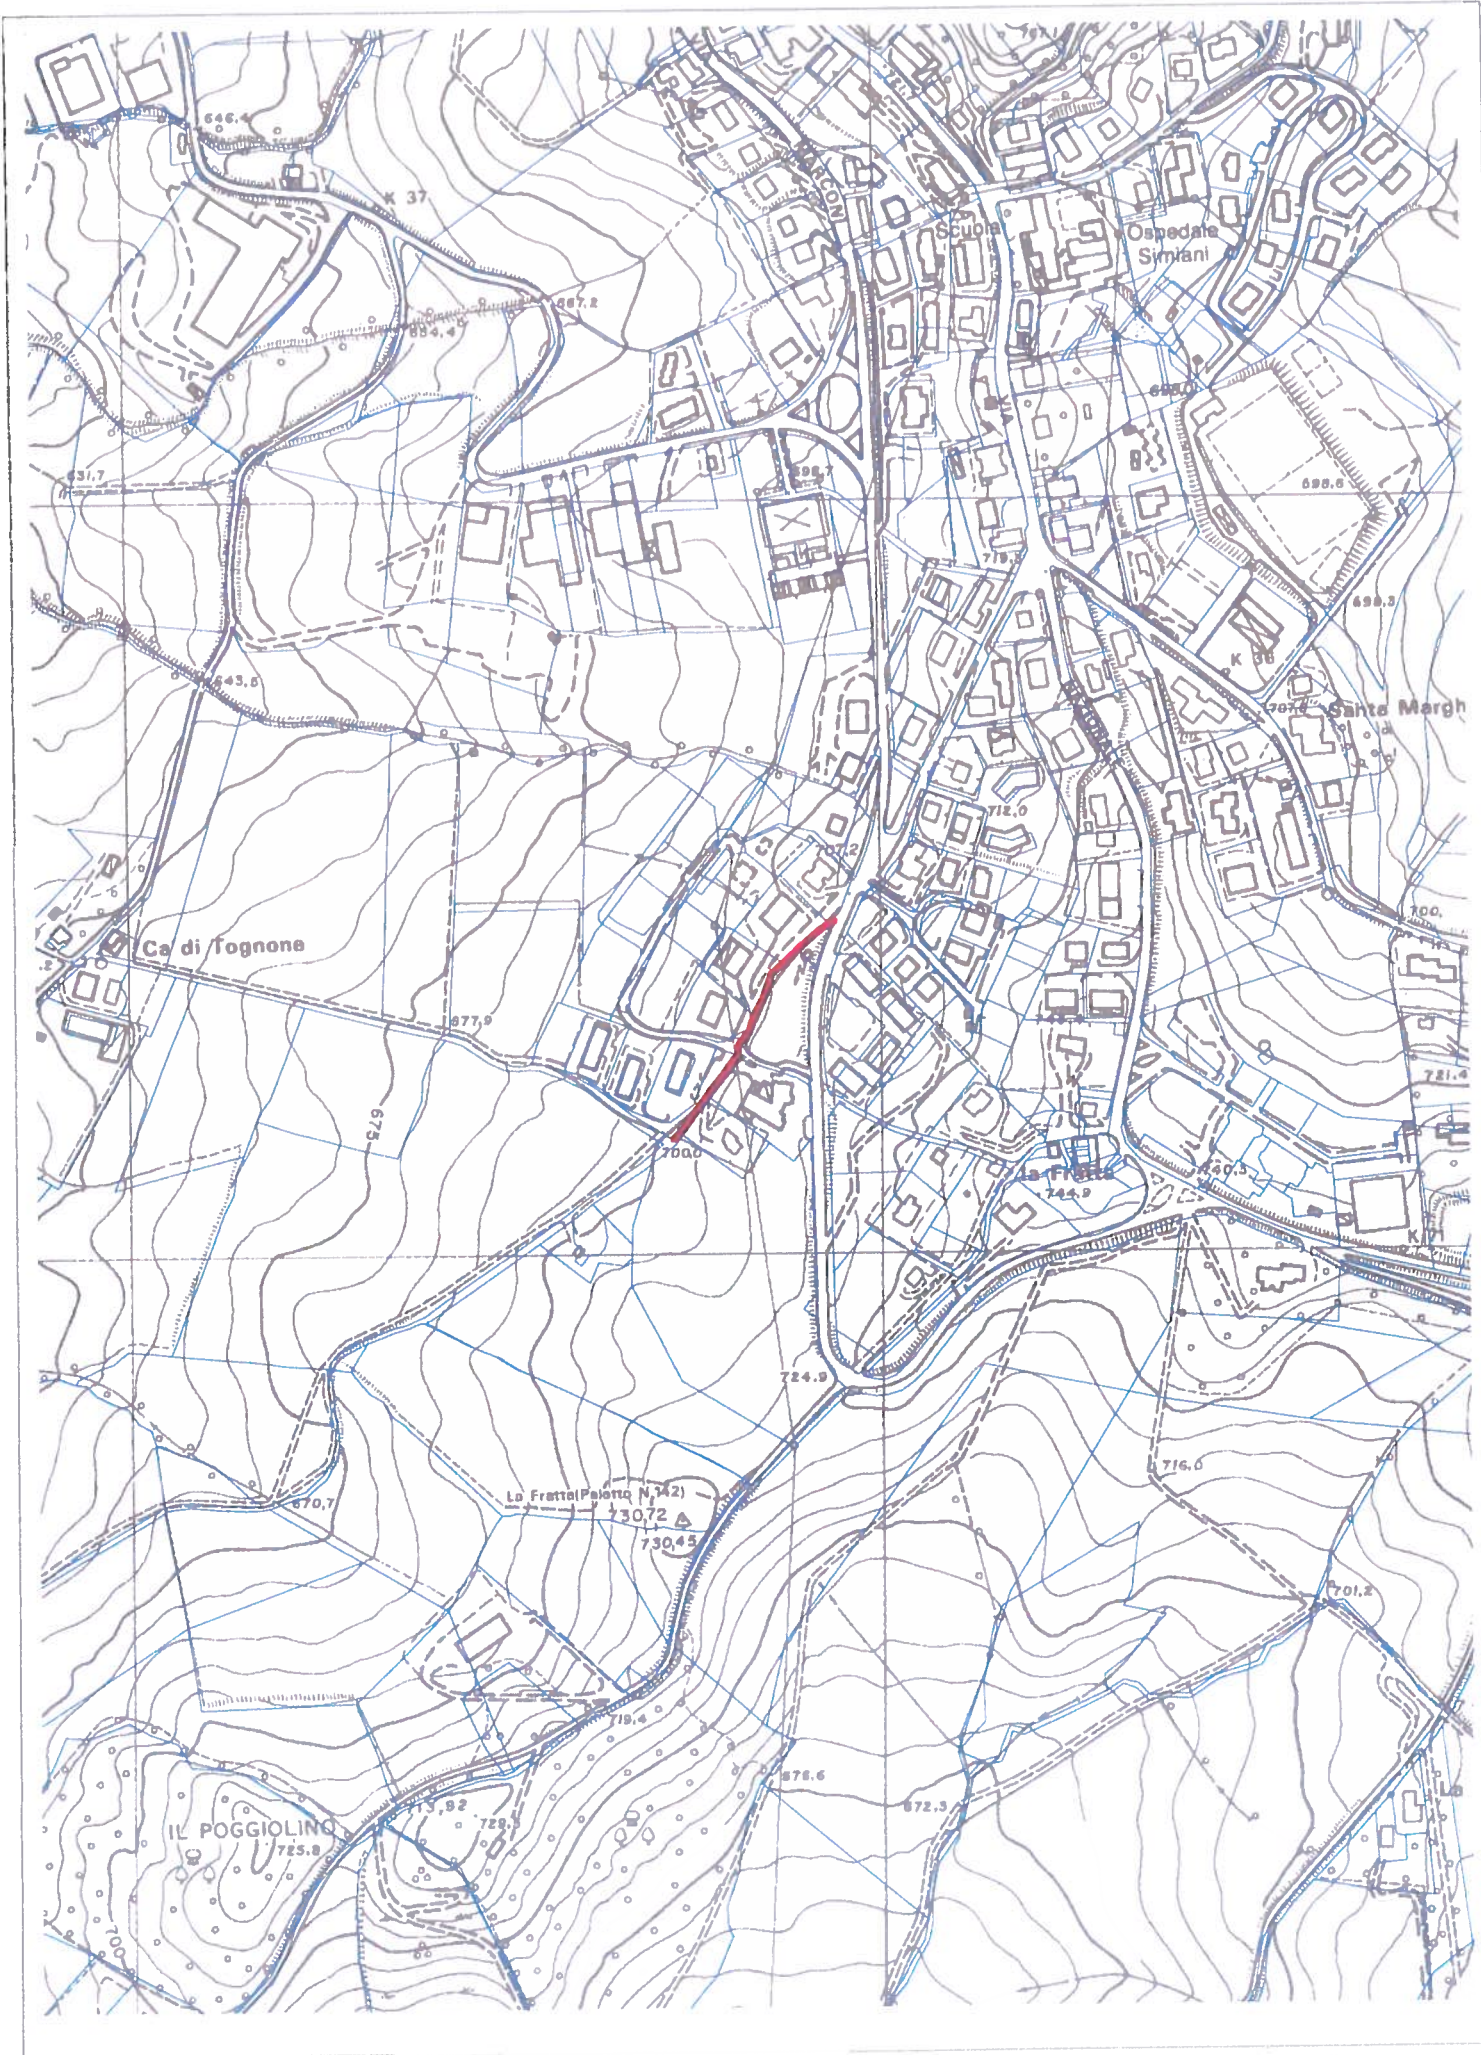


PLANIMETRIA SCALA 1:5.000

TAVOLA 50.01.A
VIA DEL CAPANNELLO

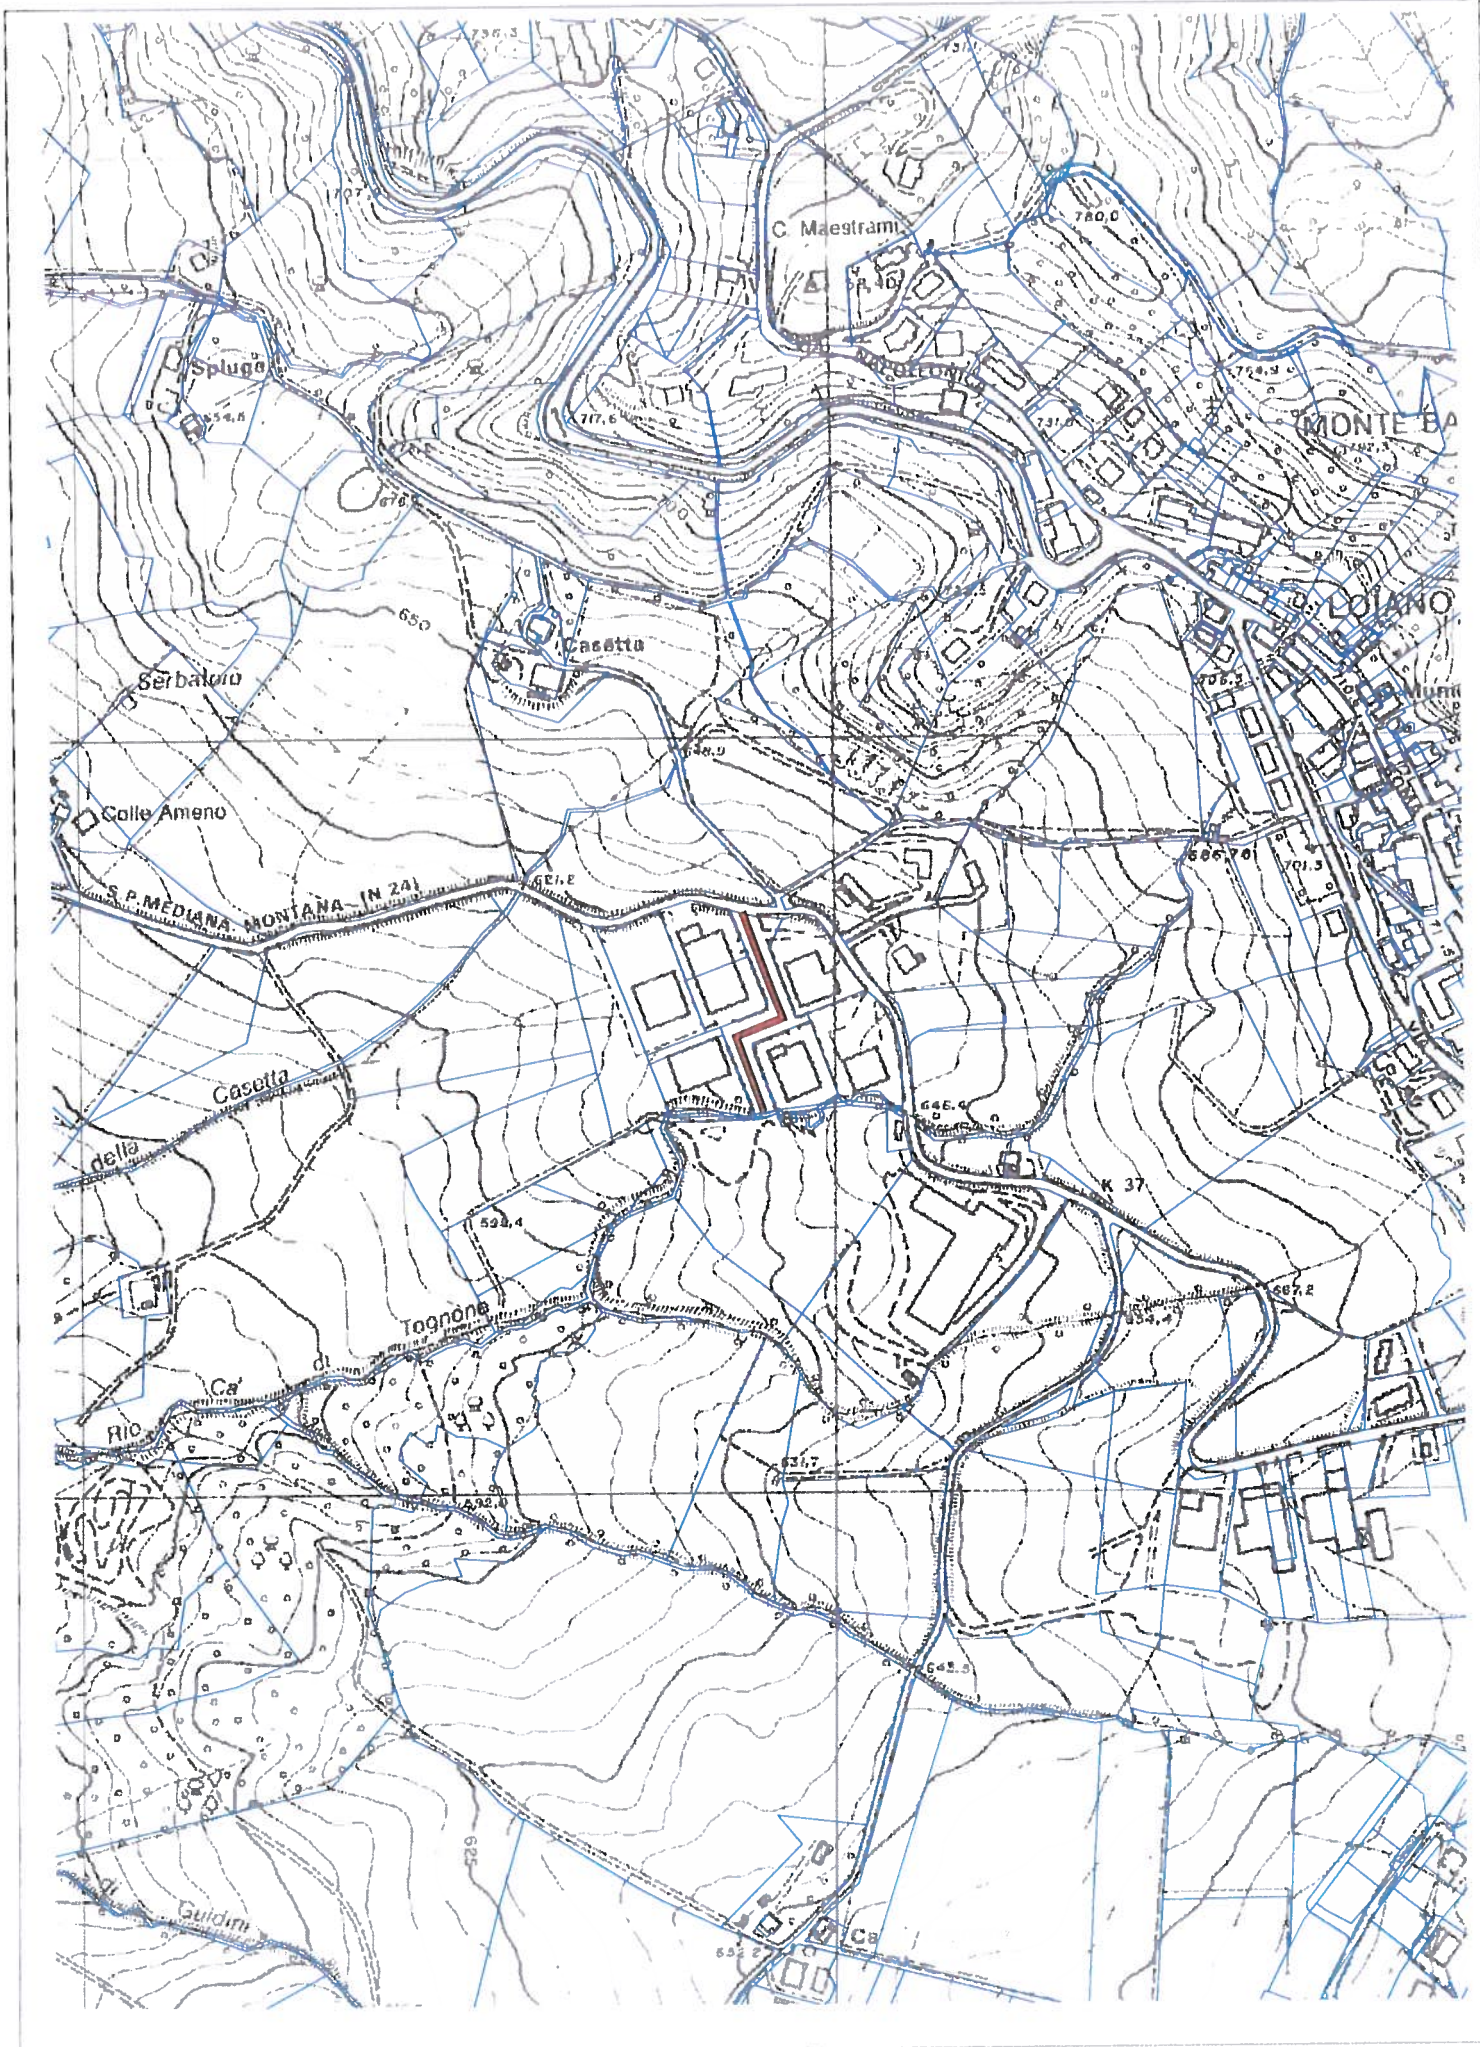


PLANIMETRIA SCALA 1:5.000


TAVOLA 51.01.A
VIA DEL LAVORO

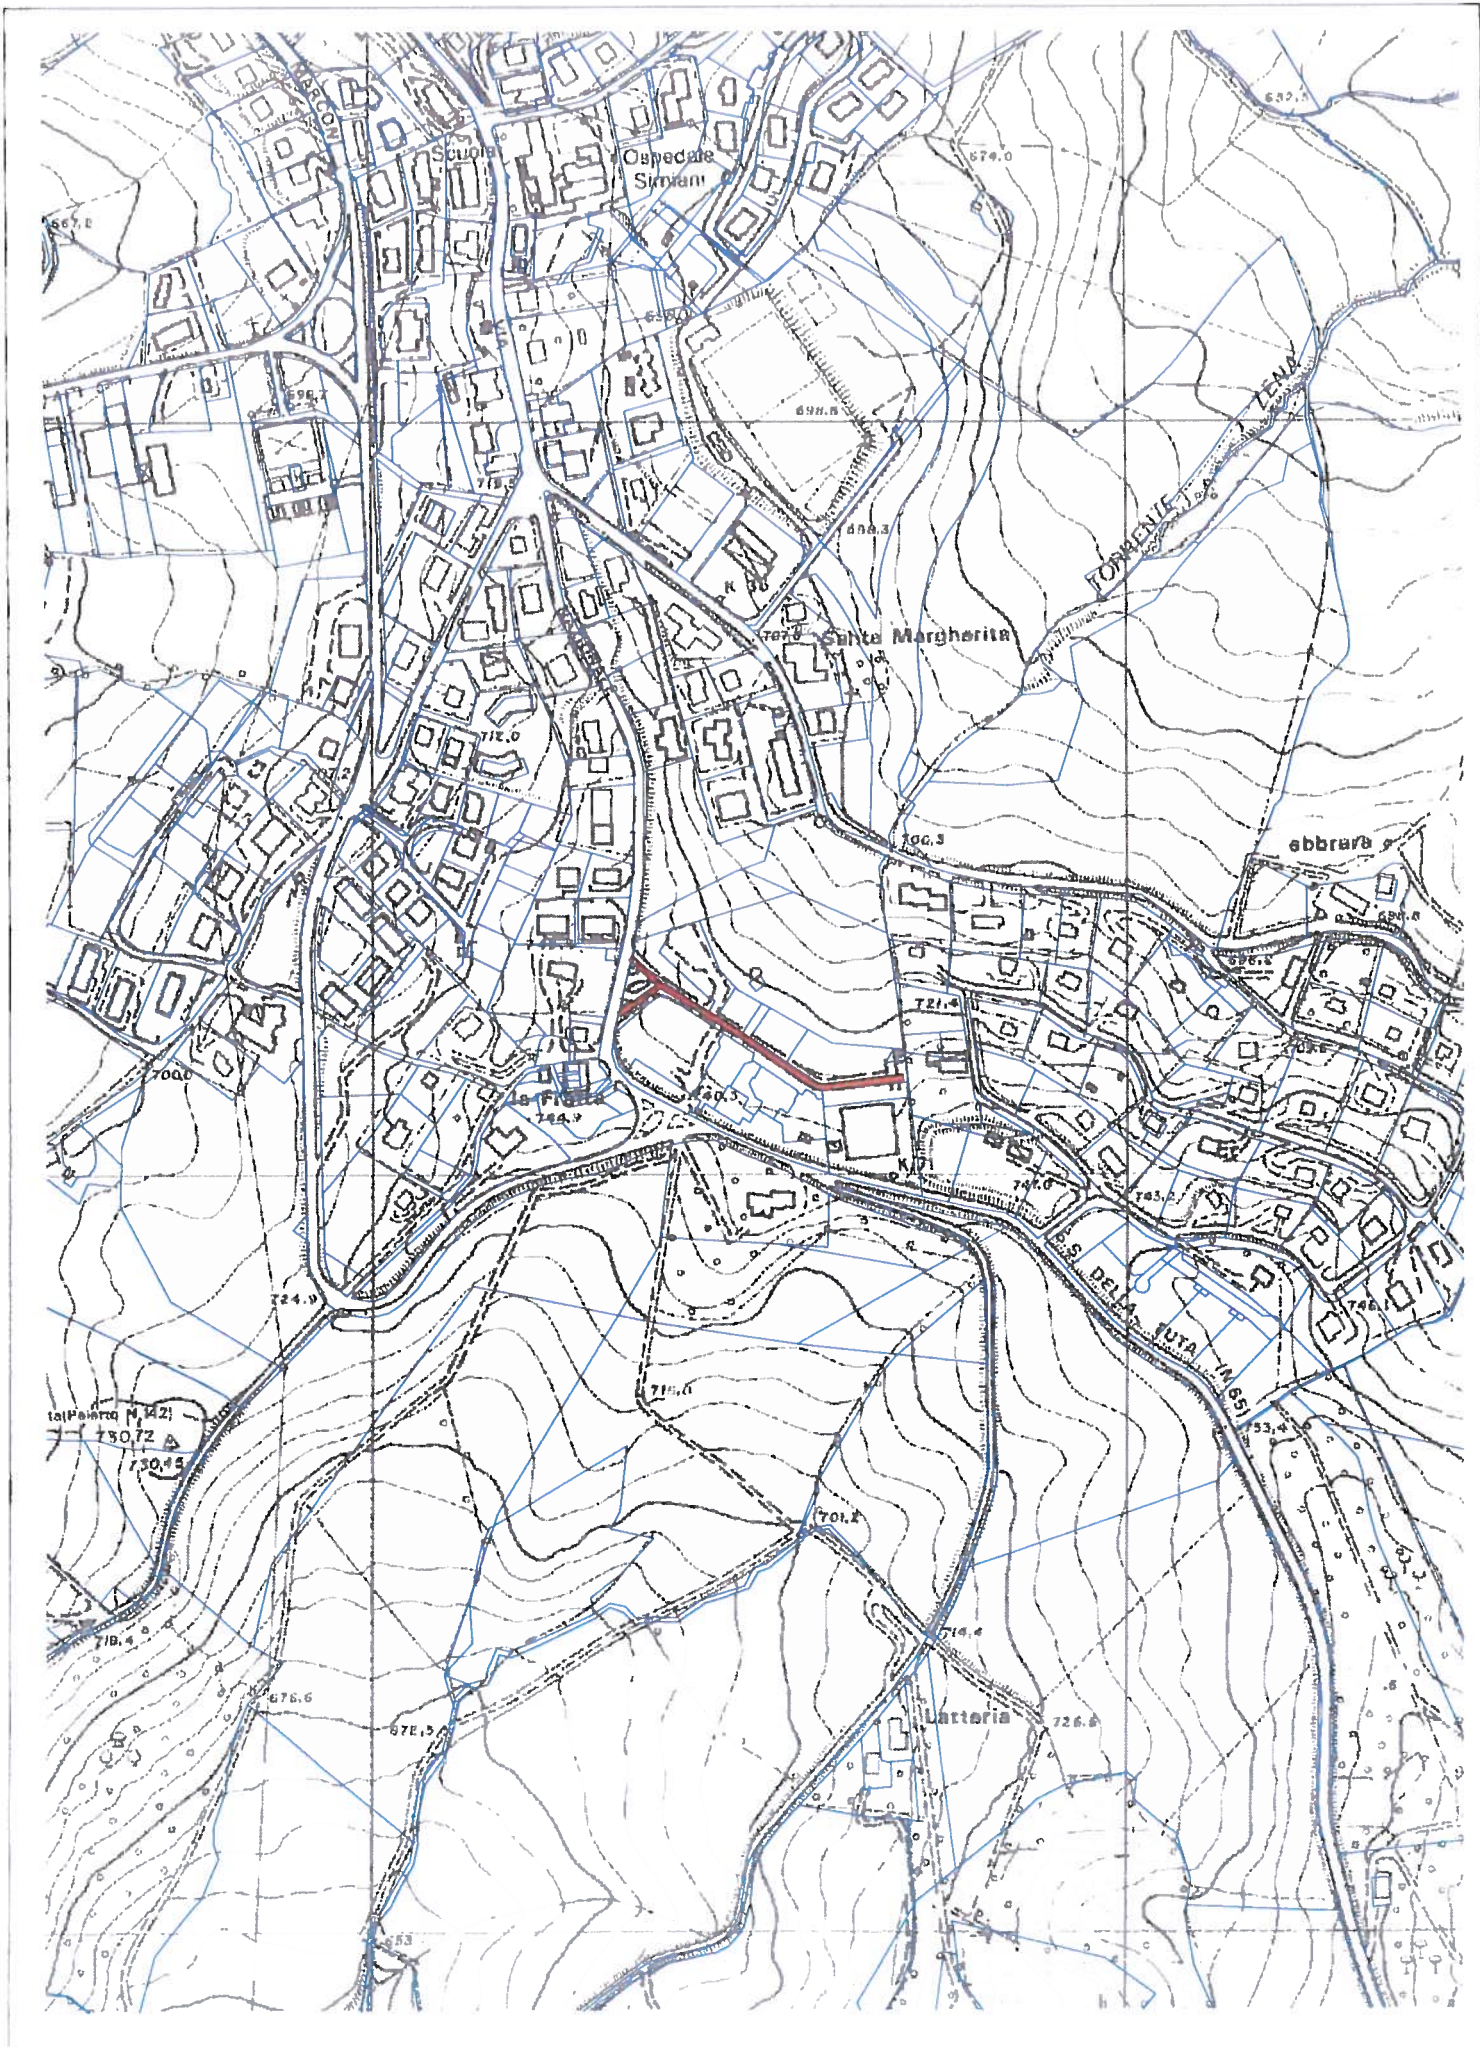

PLANIMETRIA SCALA 1:5.000


TAVOLA 56.01.
VIA DEL VENTO

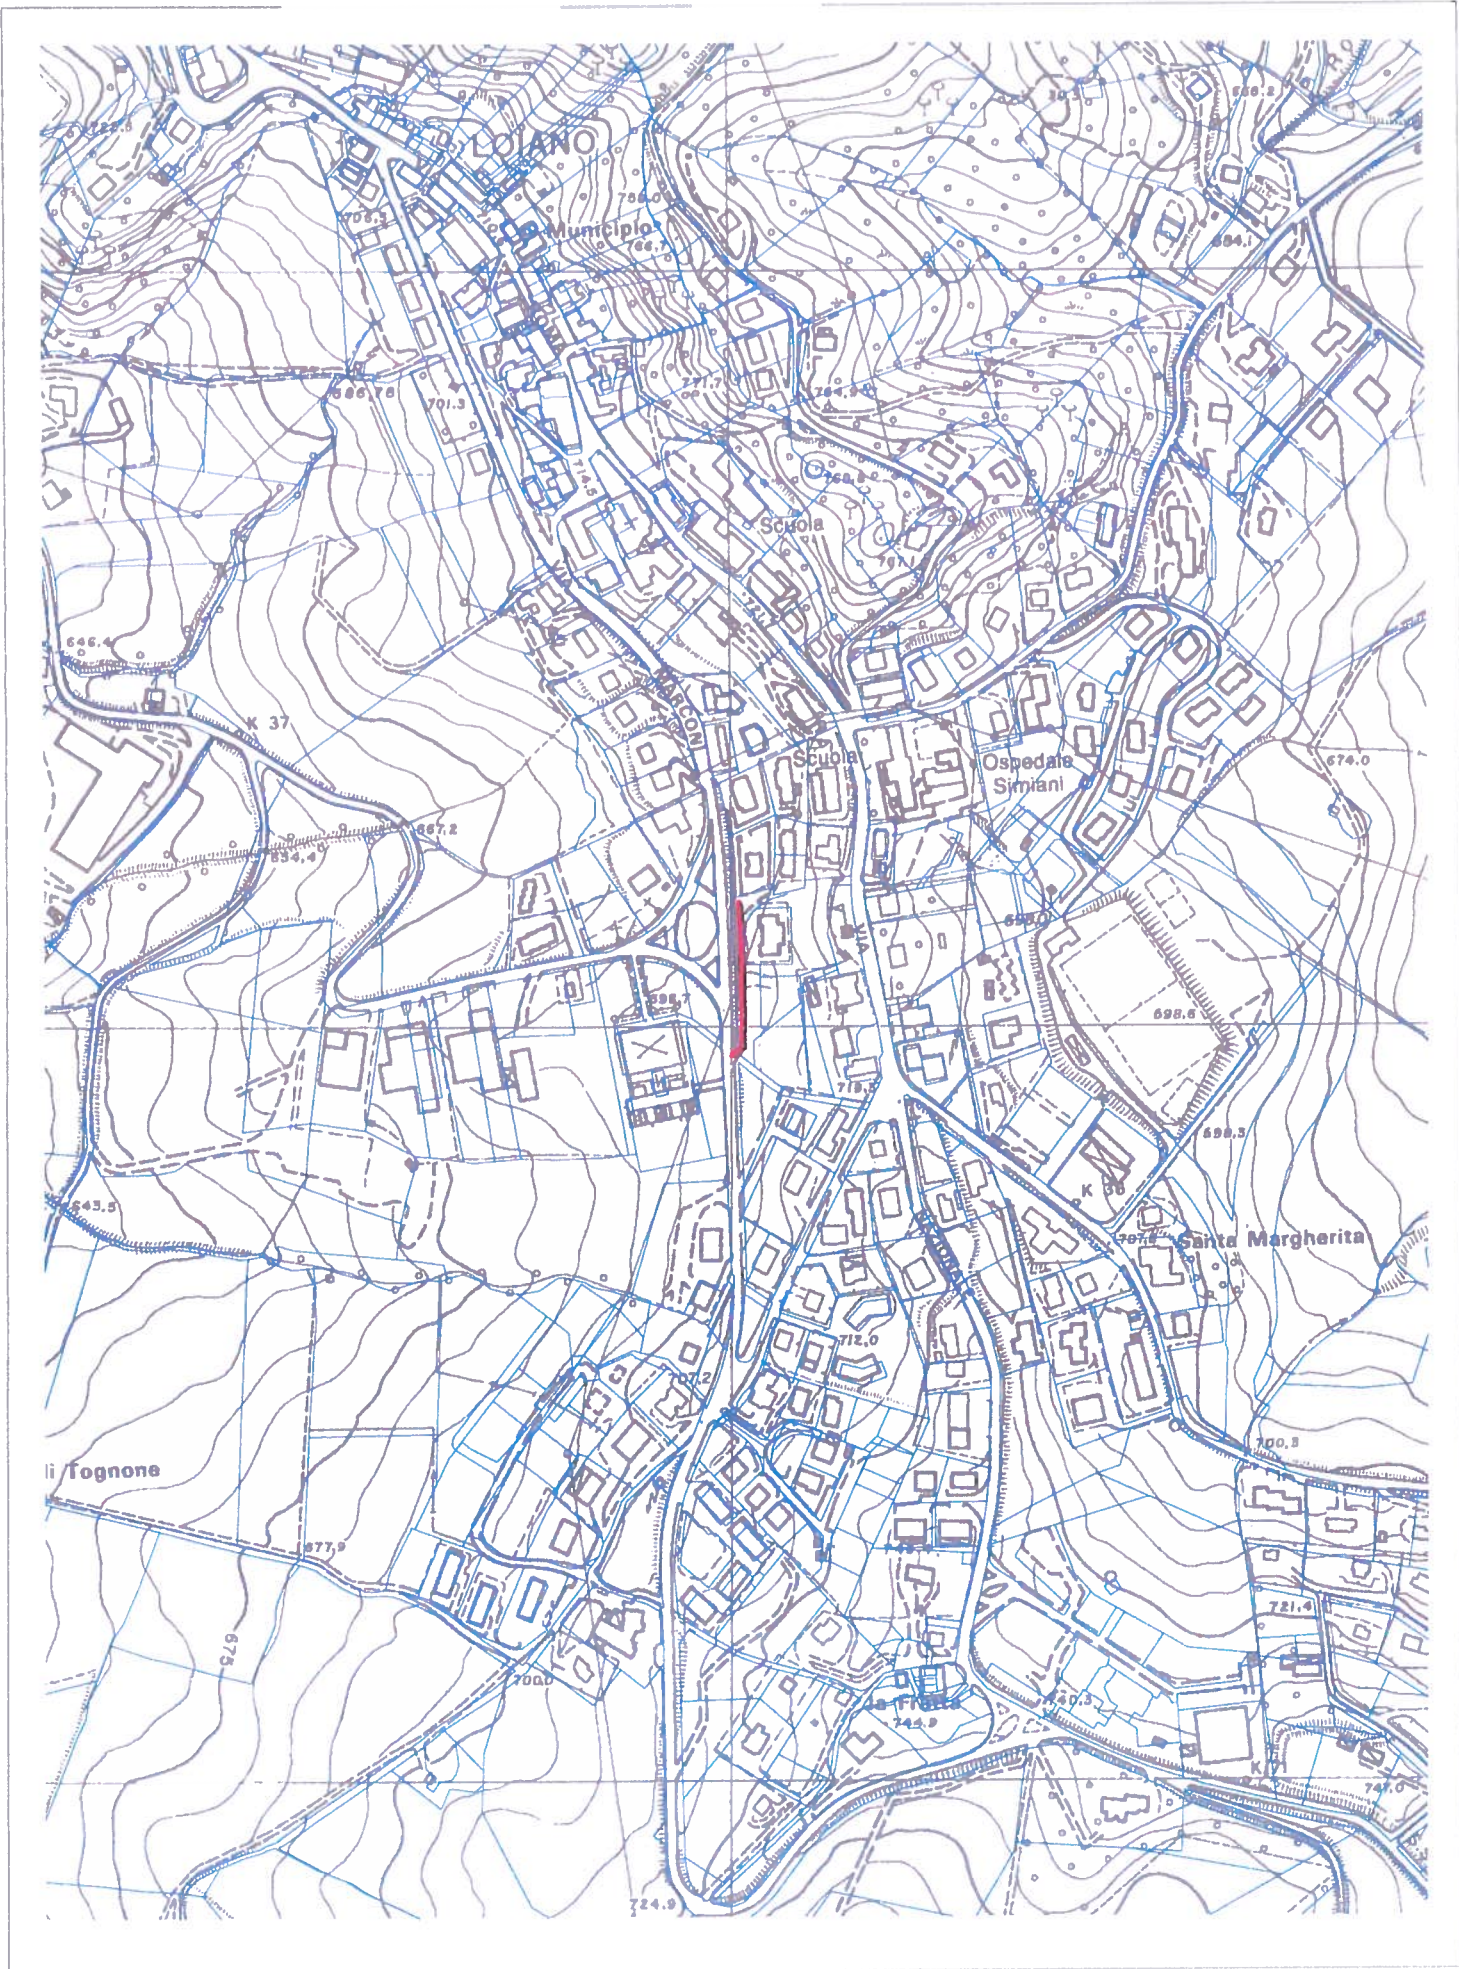


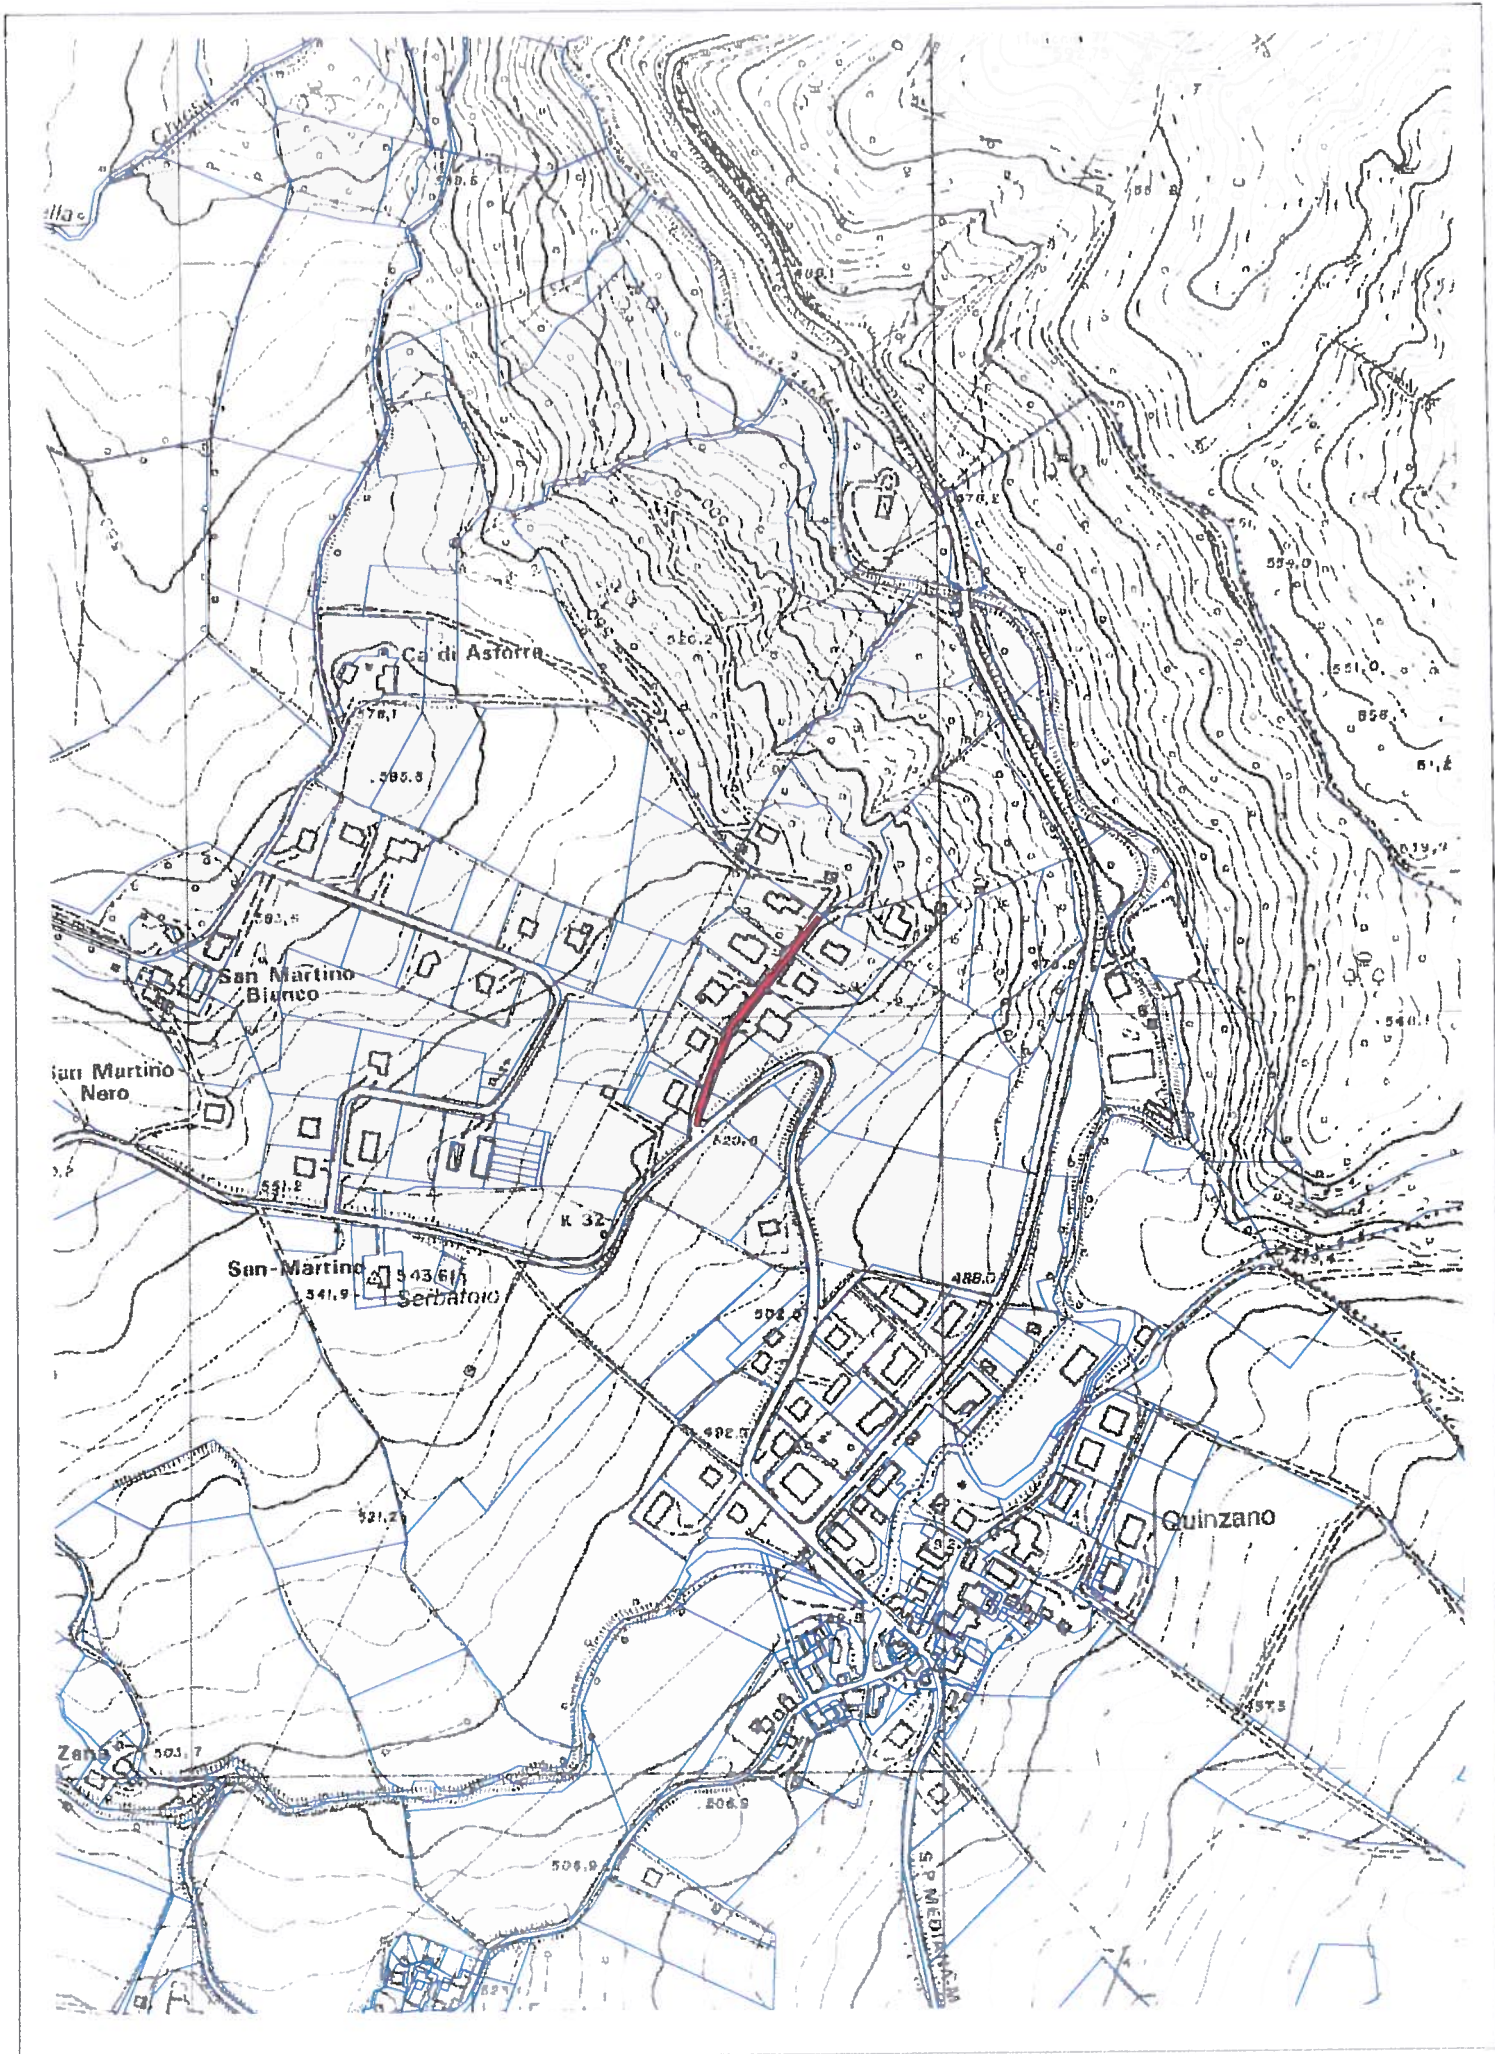

PLANIMETRIA SCALA 1:5.000


TAVOLA 84.01.A
VIA LEOPARDI

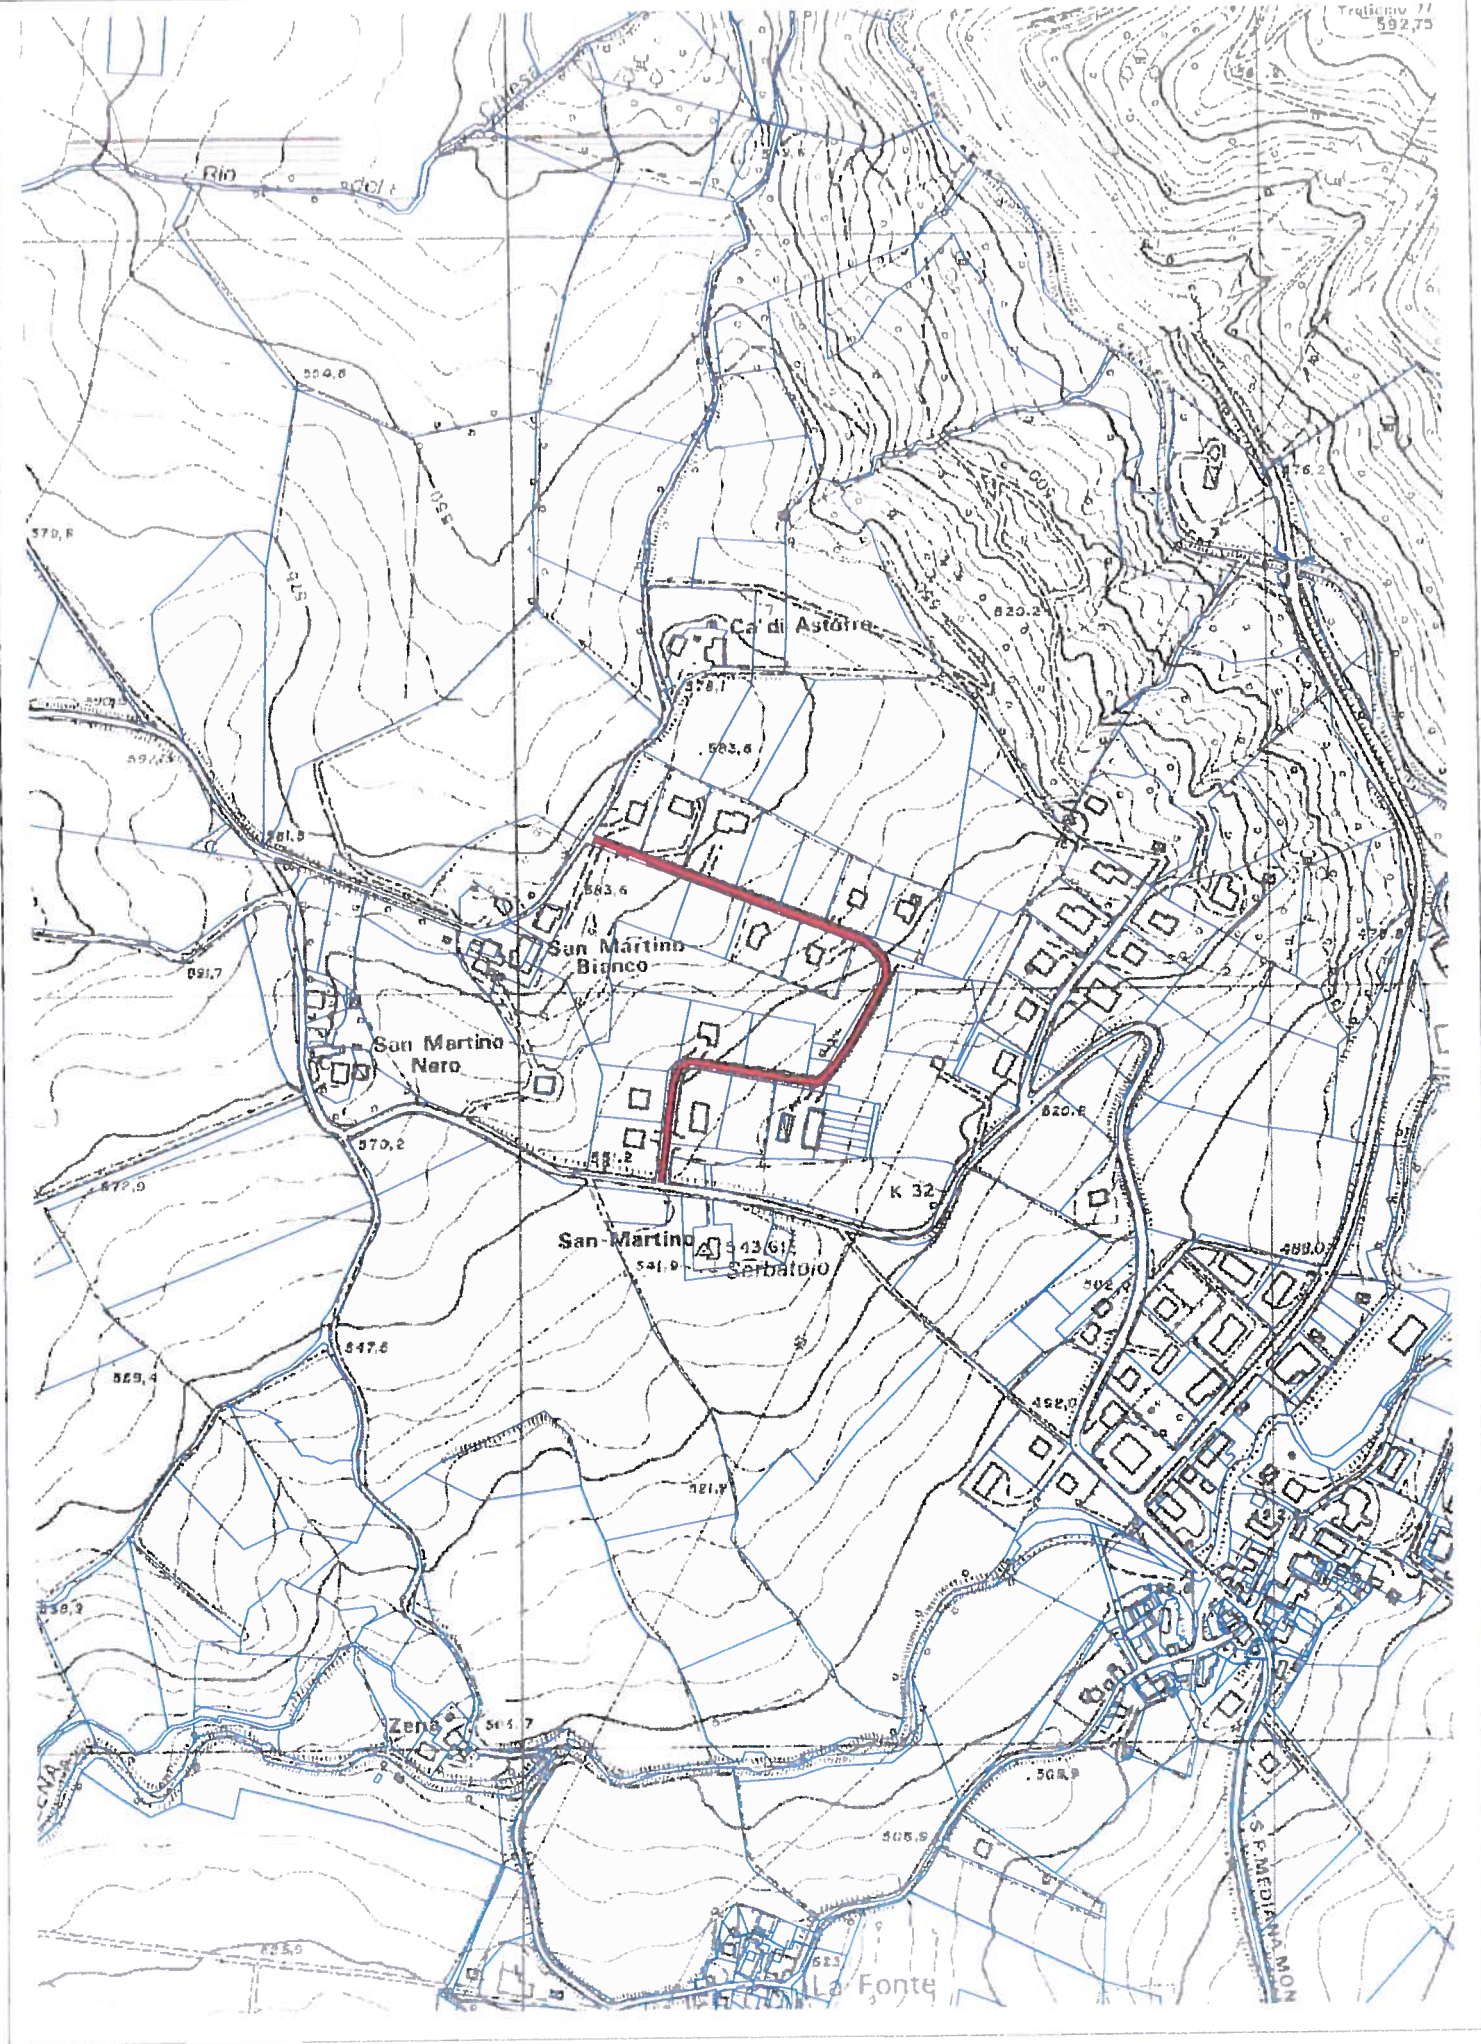

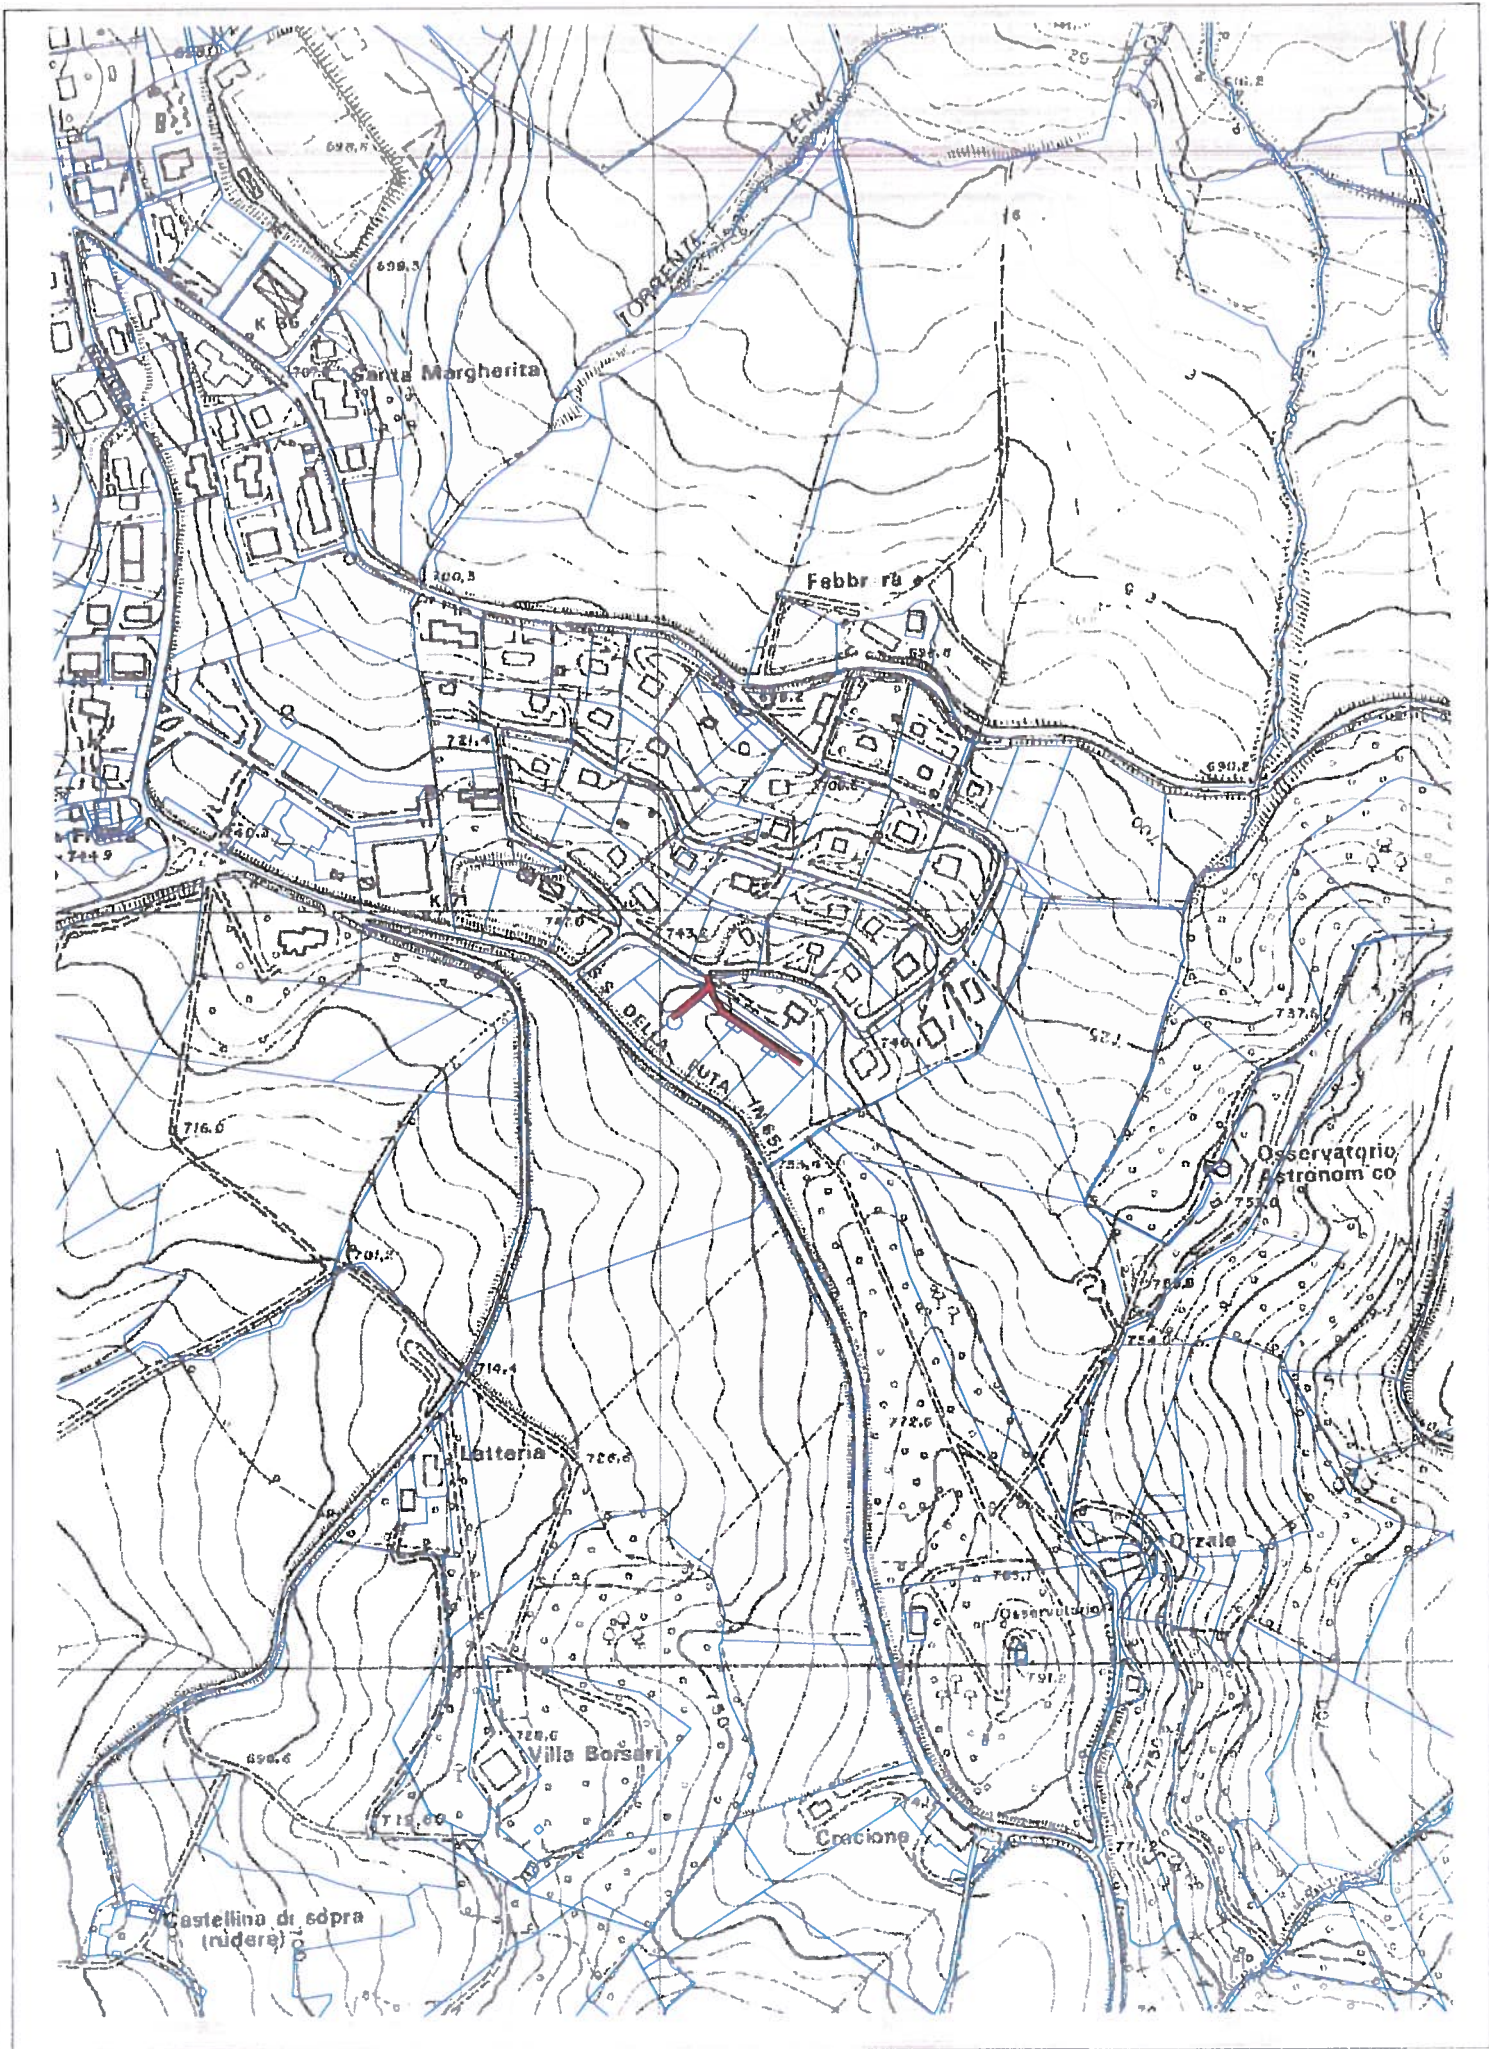


PLANIMETRIA SCALA 1:5.000

TAVOLA 111.0 .A
VIA RAJNA

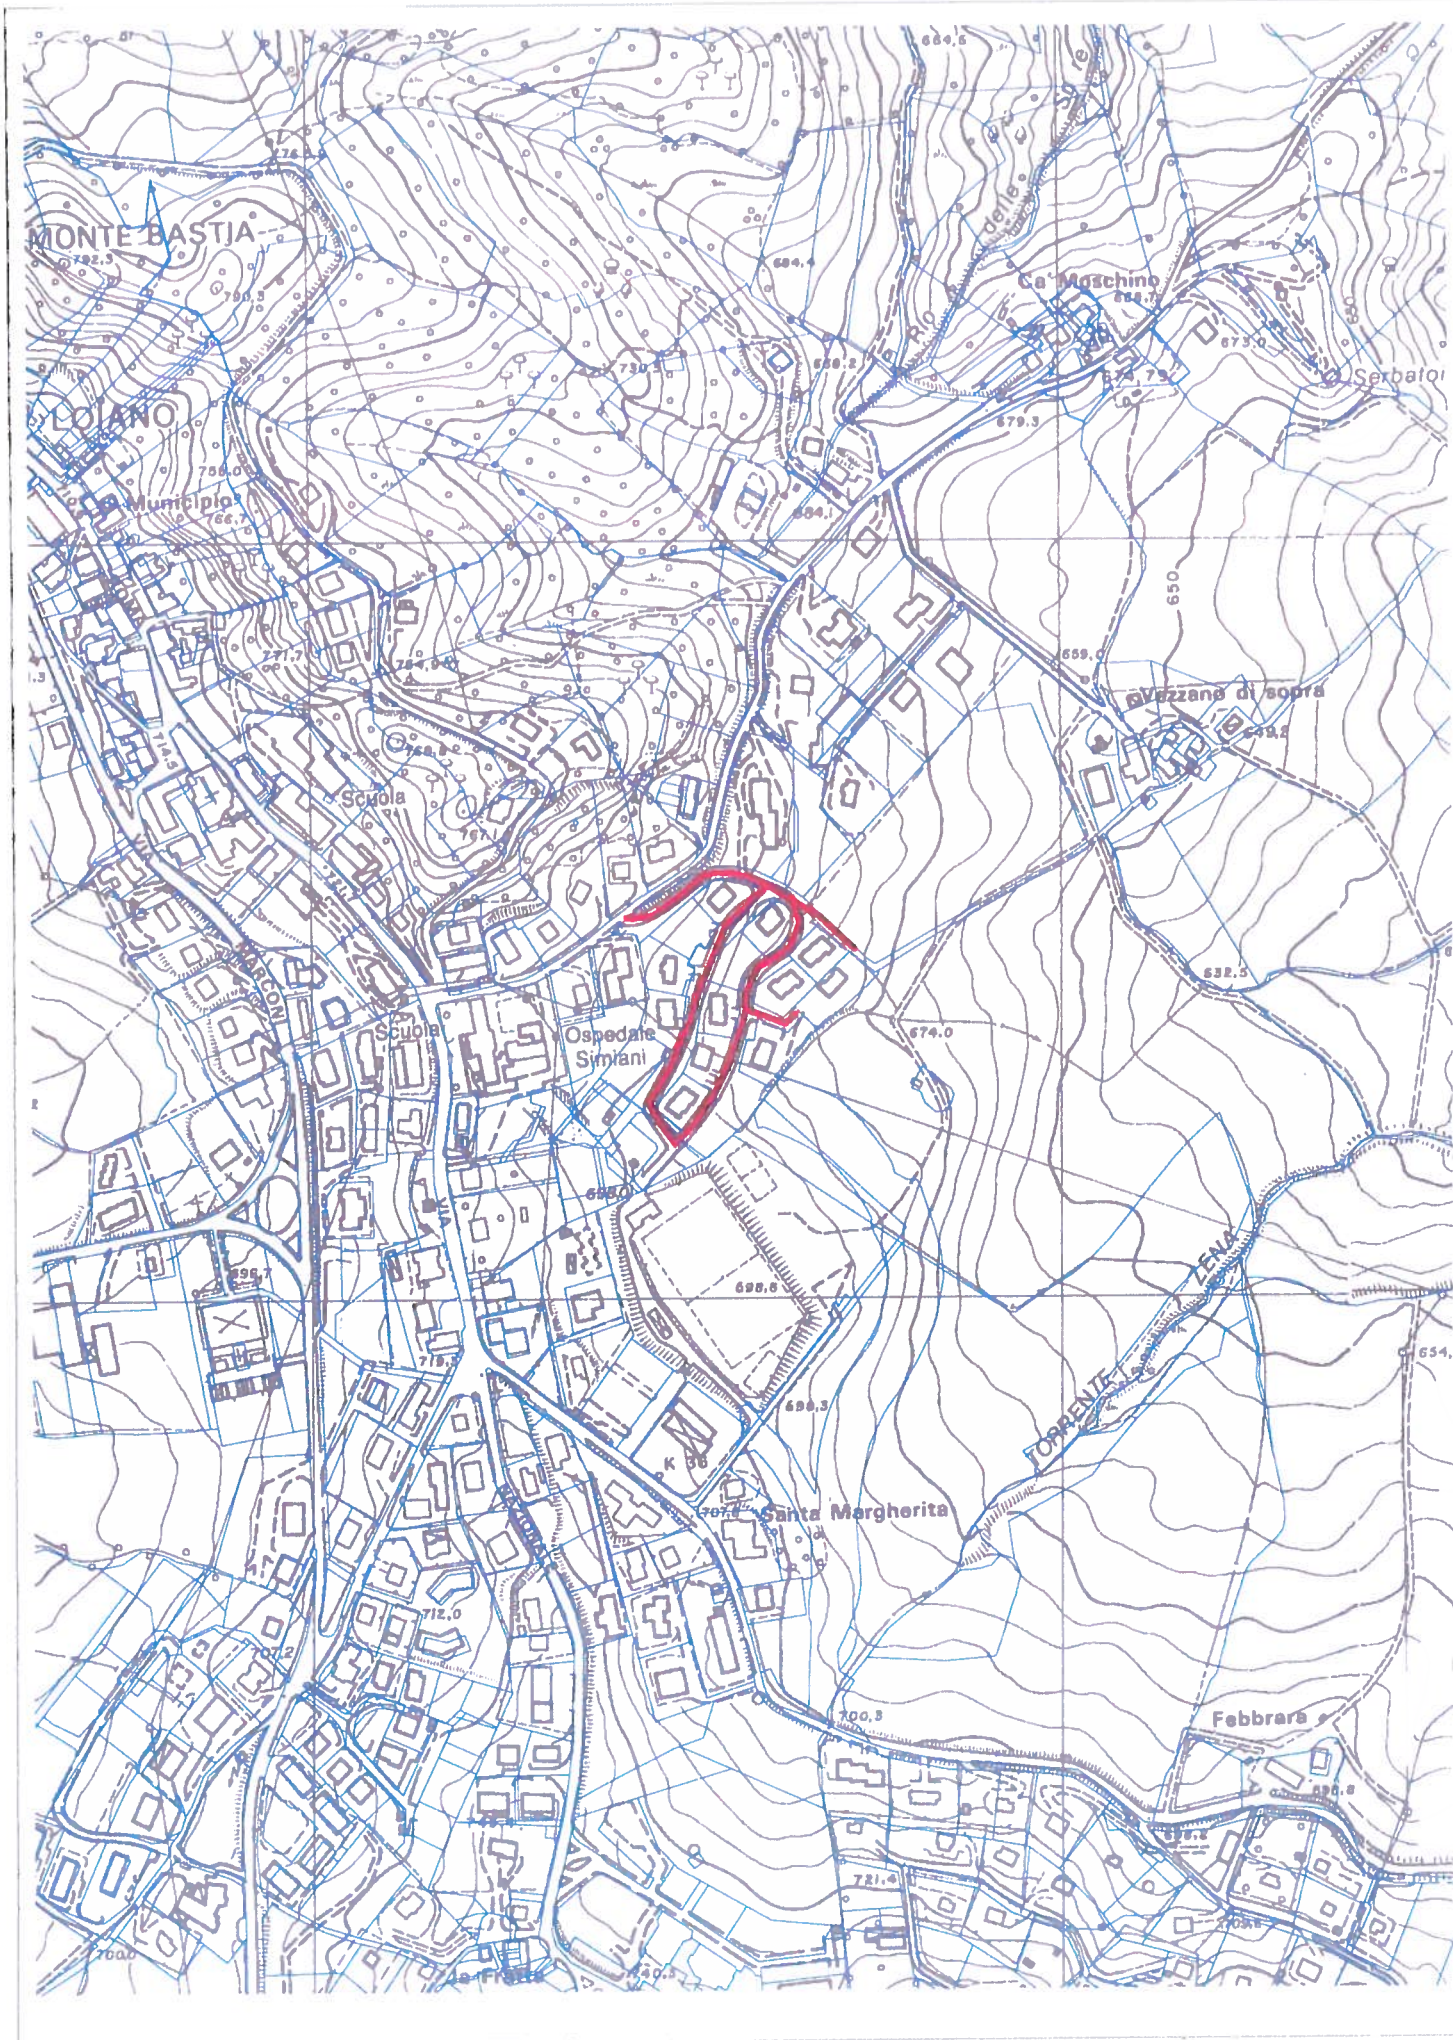

PLANIMETRIA SCALA 1:5.000

TAVOLA 121.01.A
VIA SAN GIACOMO

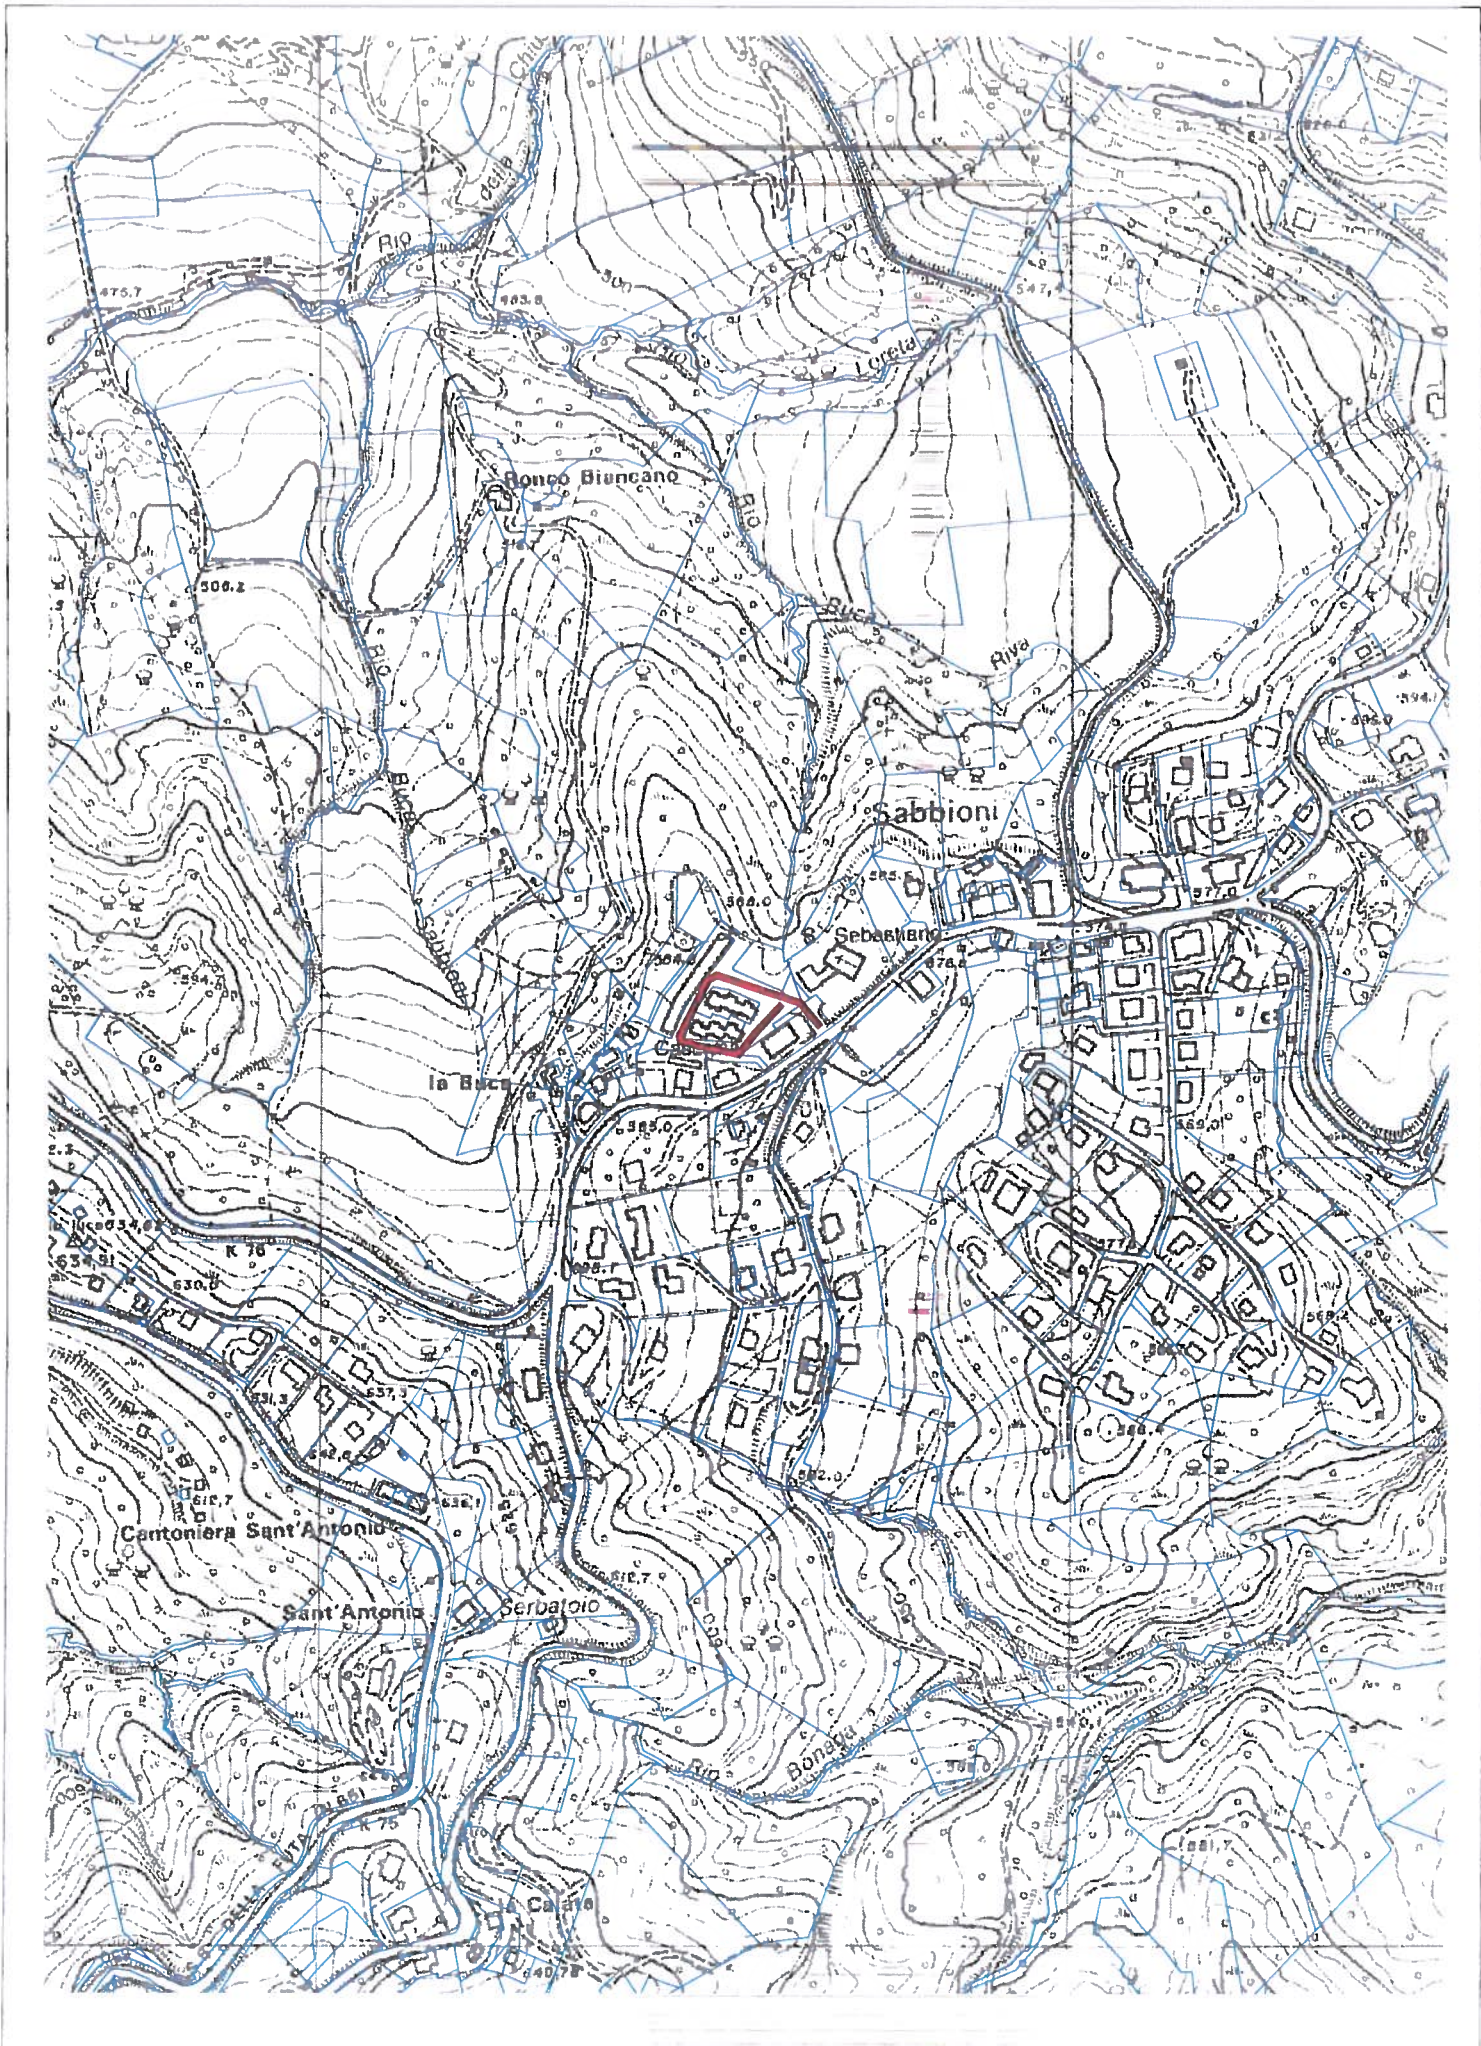

PLANIMETRIA SCALA 1:5.000

TAVOLA 125.01.A

VIA SAN SEBASTIANO